


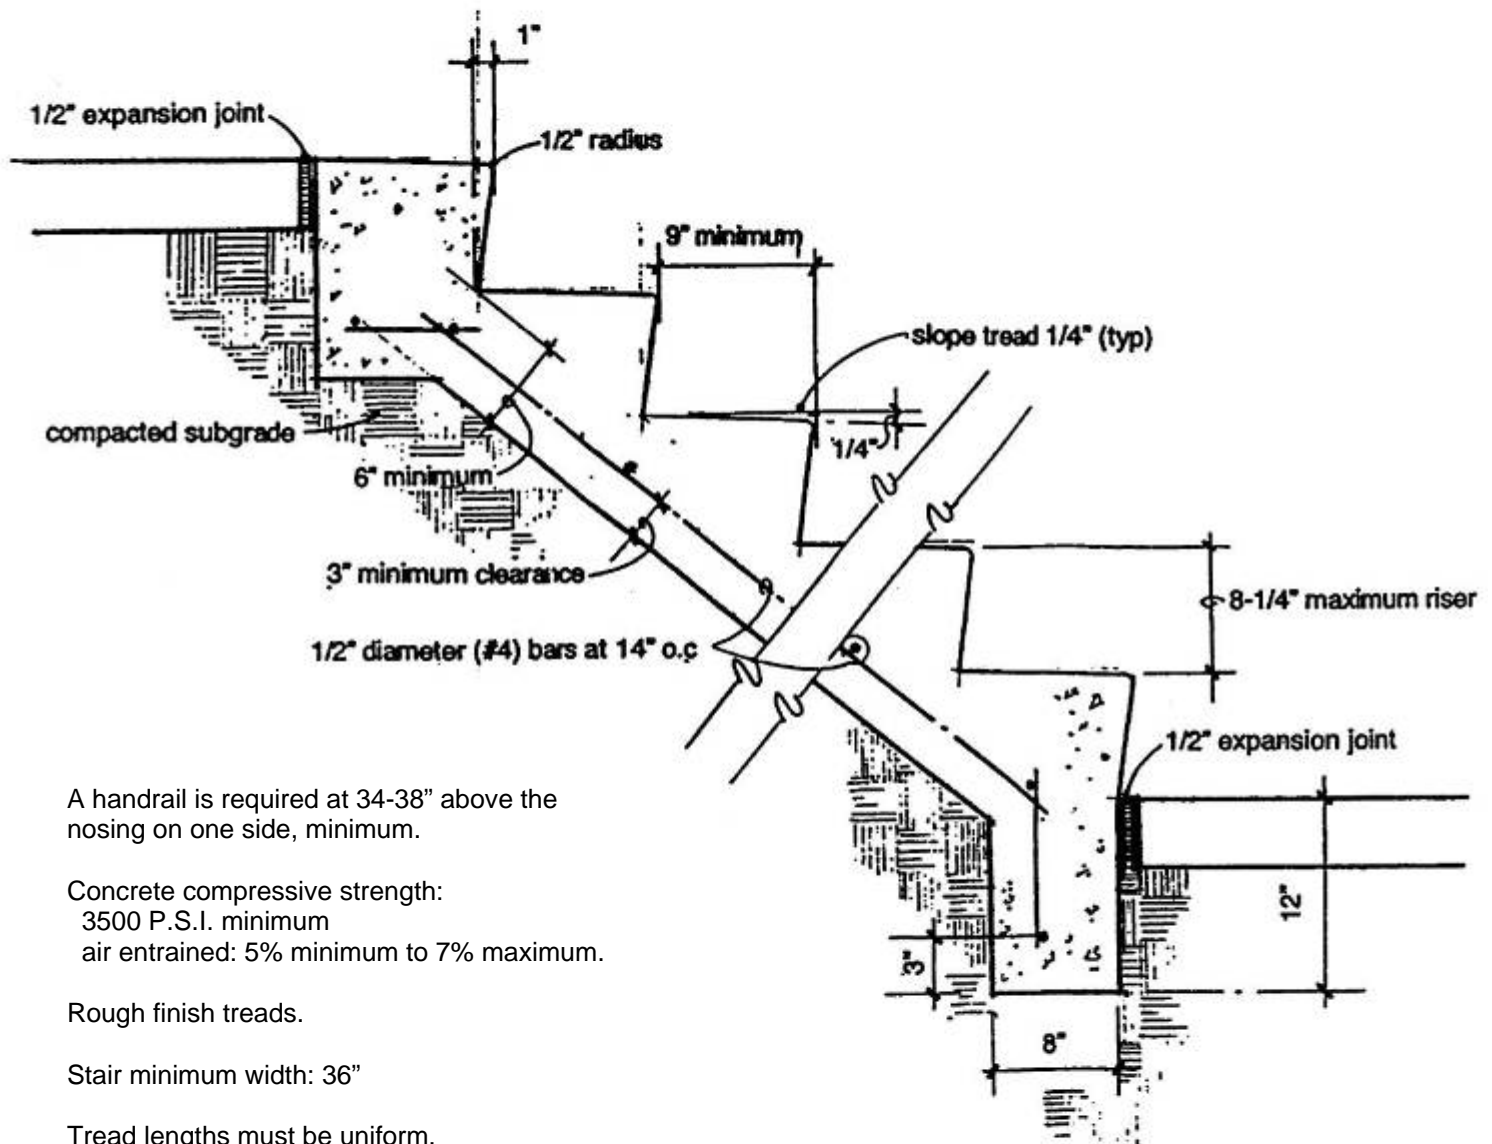

CONCRETE STEPS For 1, 2, and 3 Family Residences



A handrail is required at 34-38" above the nosing on one side, minimum.

Concrete compressive strength:
3500 P.S.I. minimum
air entrained: 5% minimum to 7% maximum.

Rough finish treads.

Stair minimum width: 36"

Tread lengths must be uniform.

Riser heights must be uniform.

Guards are required if side or elevation drop-off exceeds 30 inches.

OWNER _____

ADDRESS _____